


UKR ST: +5.20
 UK F ST: +4.89
 OK F BA: +3.74
 OK R BR: +3.68

UKR ST: +5.20
 UK F ST: +4.89
 OK F BA: +3.74
 OK R BR: +3.68

UKR ST: +5.20
 UK F ST: +4.89
 OK F BA: +3.74
 OK R BR: +3.68

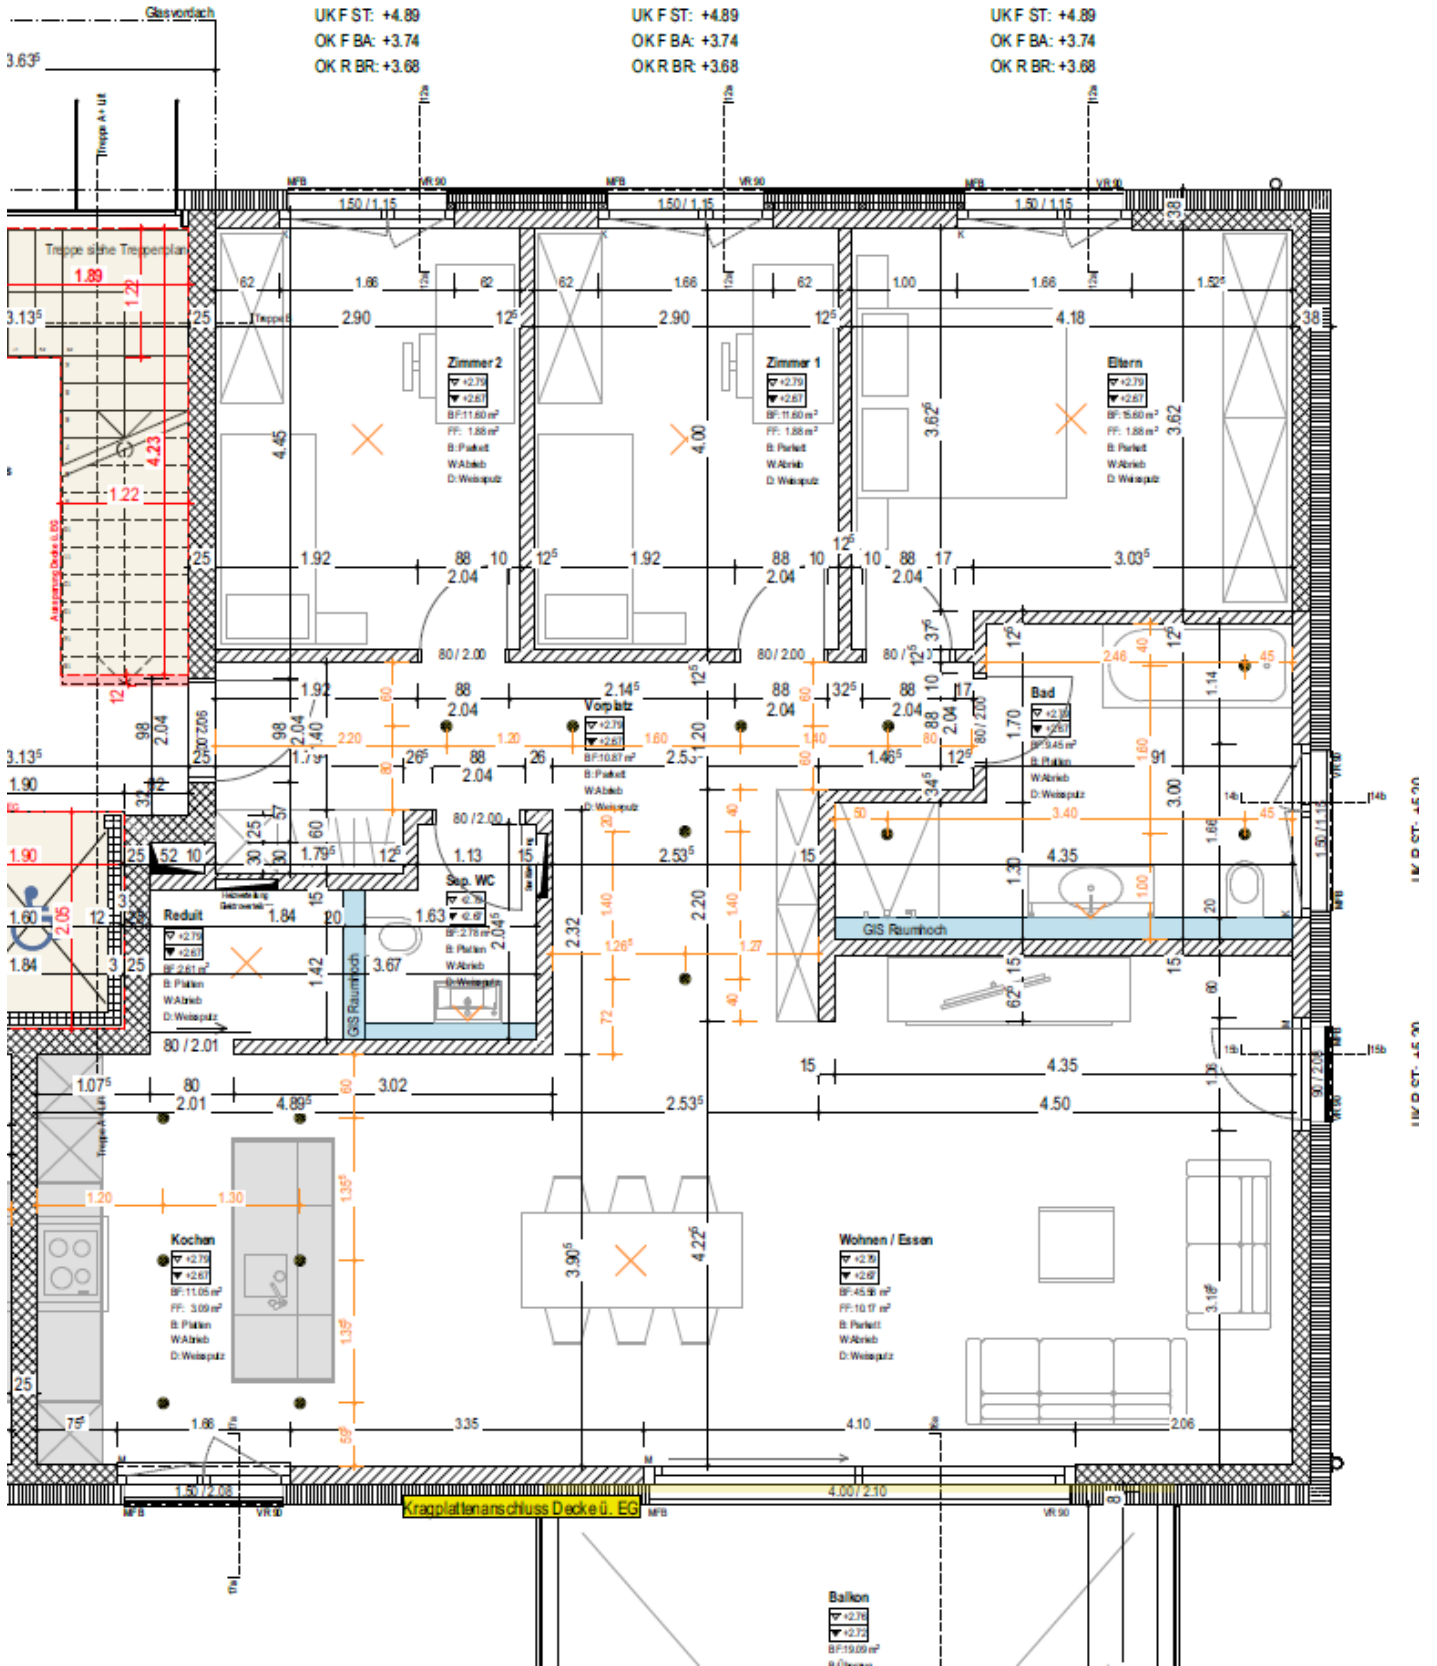

Kragplattenanschluss Decke d. EG

1:10 D. CT. 4.6.00
 1:10 D. CT. 4.6.00